


TYPICAL KERB DETAIL FOR OUR ALUMINIUM ROOFLIGHTS

IMPORTANT INFORMATION

The kerb must be built to the external sizes and tolerance must be allowed for the roof membrane.

The internal size of the hole **SHOULD NOT** be made the same size as the rooflight.

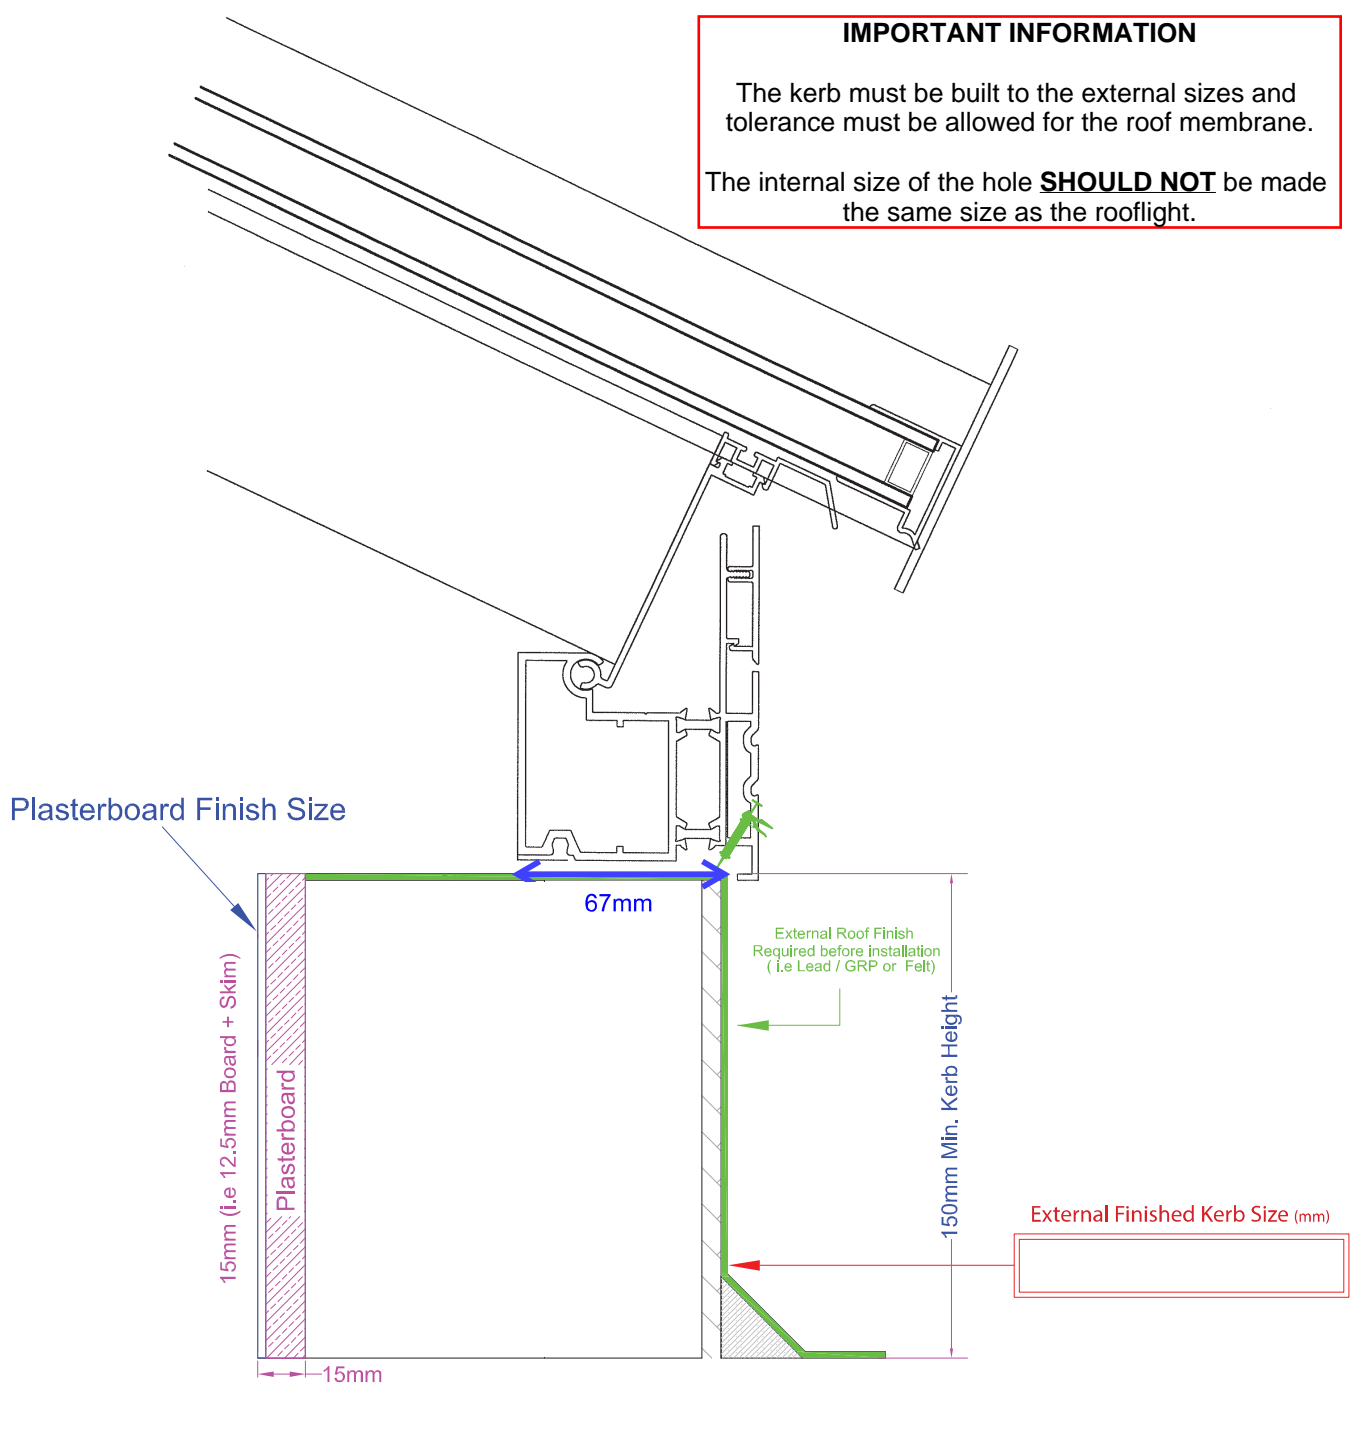

VISIT OUR SHOWROOM IN BRACKNELL FOR A CLOSER LOOK

